



**BANKS SCHOOL DISTRICT 13
TECHNOLOGY DEPARTMENT
42350 NW TRELIS WAY
BANKS, OR 97106**

**Request for Proposal:
Category 2 RFP: Ethernet Cable Project 2025**

**Release Date: February 25, 2025
Bid Due Date: March 26, 2025**

Banks School District #13 – Banks, OR
Request for Proposal
Category TWO RFP:
Ethernet Cable Project 2025

RFP OVERVIEW

The Banks School District is requesting proposals and pricing to provide and install Cat6A cables to replace aging Ethernet infrastructure and expand the reach and reliability of our network

This RFP will outline the specific Cat6A needs of Banks Elementary School, Banks Middle School, and Banks High School.

LOCATIONS FOR SERVICES

Each of the schools described in this RFP are within one block of each other. The addresses of the three schools in the District are as follows:

Banks High School
13050 NW Main St
Banks, OR 97106

Banks Middle School
12850 NW Main Street
Banks, OR 97106

Banks Elementary School
42350 NW Trellis Way
Banks, OR 97106

PLEASE SUBMIT RFP RESPONSES TO MAX SIGANDER

- **By March 26, 2025 at 11:59 AM PST**
- Submission may be made by email or paper copy
- If submitting by email, please call to verify that it is received. Banks School District cannot be responsible for an RFP sent through email without the Vendor verifying that it was sent and received. Email Submissions must have in bold letters “**Ethernet Cable Project 2025**” in the subject line.
- Please review the contact information below to schedule a site walk.

Banks School District #13 – Banks, OR
Request for Proposal
Category TWO RFP:
Ethernet Cable Project 2025

- Contact information:

Banks School District 13
Attn: Dr. Max Sigander
42350 NW Trellis Way
Banks, OR 97106

Phone: 503-324-8591
Email: itmgr@banks.k12.or.us

- **Proposals received after the exact time and date noted will NOT be considered.**

RESERVATIONS AND ANNULMENTS

The Banks School District reserves the right to accept or reject any or all Proposals and to waive any and/or all technicalities in the interest of the District. The District reserves the right to increase or decrease the given quantity. In the event quantities are increased or decreased, the amount added or deducted shall be based upon unit prices quoted.

CONSIDERATION OF PROPOSALS

The Banks School District shall have the right to accept or reject any or all Proposals, or any part thereof; to waive any technicalities in the interest of the District.

PROPOSAL ERRORS

All proposals shall be deemed final, conclusive, and irrevocable, and no proposal shall be subject to correction or amended for errors or miscalculations by the proposer after proposal opening date.

VALUE ADDED SERVICES

Value added services included in the proposal will be considered for award of contract. All value-added services must be declared in detail by the Proposer, in writing, at the time of submittal of the formal proposal.

CONTRACT PERIOD

The equipment and services will be purchased only with a favorable ERATE approval of the items and services described in this RFP.

Banks School District #13 – Banks, OR
Request for Proposal
Category TWO RFP:
Ethernet Cable Project 2025

SCOPE OF WORK

The project includes the design, installation, testing, and certification of Category 6A plenum-rated cabling at approximately 130 locations as specified in the attached maps. All cables will be routed to the nearest MDF or IDF and terminated on rack-mounted Category 6A patch panels. Cables installed in open areas will be placed in appropriate conduits and all installed cables will be properly terminated, labeled at both ends, and documented for easy identification and future maintenance. Vendor will also provide (1) 3 ft Cat6A patch cord and (1) 5 ft Cat6A patch cord for each of the (130) locations.

Cat6A Drop Distribution Across the District


- **Banks Elementary School**
 - First Floor: **52 drops**
 - Second Floor: **28 drops**
- **Banks Middle School**
 - First Floor: **12 drops**
 - Second Floor: **6 drops**
- **Banks High School**
 - First Floor: **20 drops**
- **Banks Middle/High School Wrestling Building & Field**
 - **12 drops**

Each drop is marked on the respective schools map/floor with a green number in the approximate location of where it is to be installed.

We look forward to reviewing your bids.

Banks Elementary School

52 Cat6A Drops First Floor

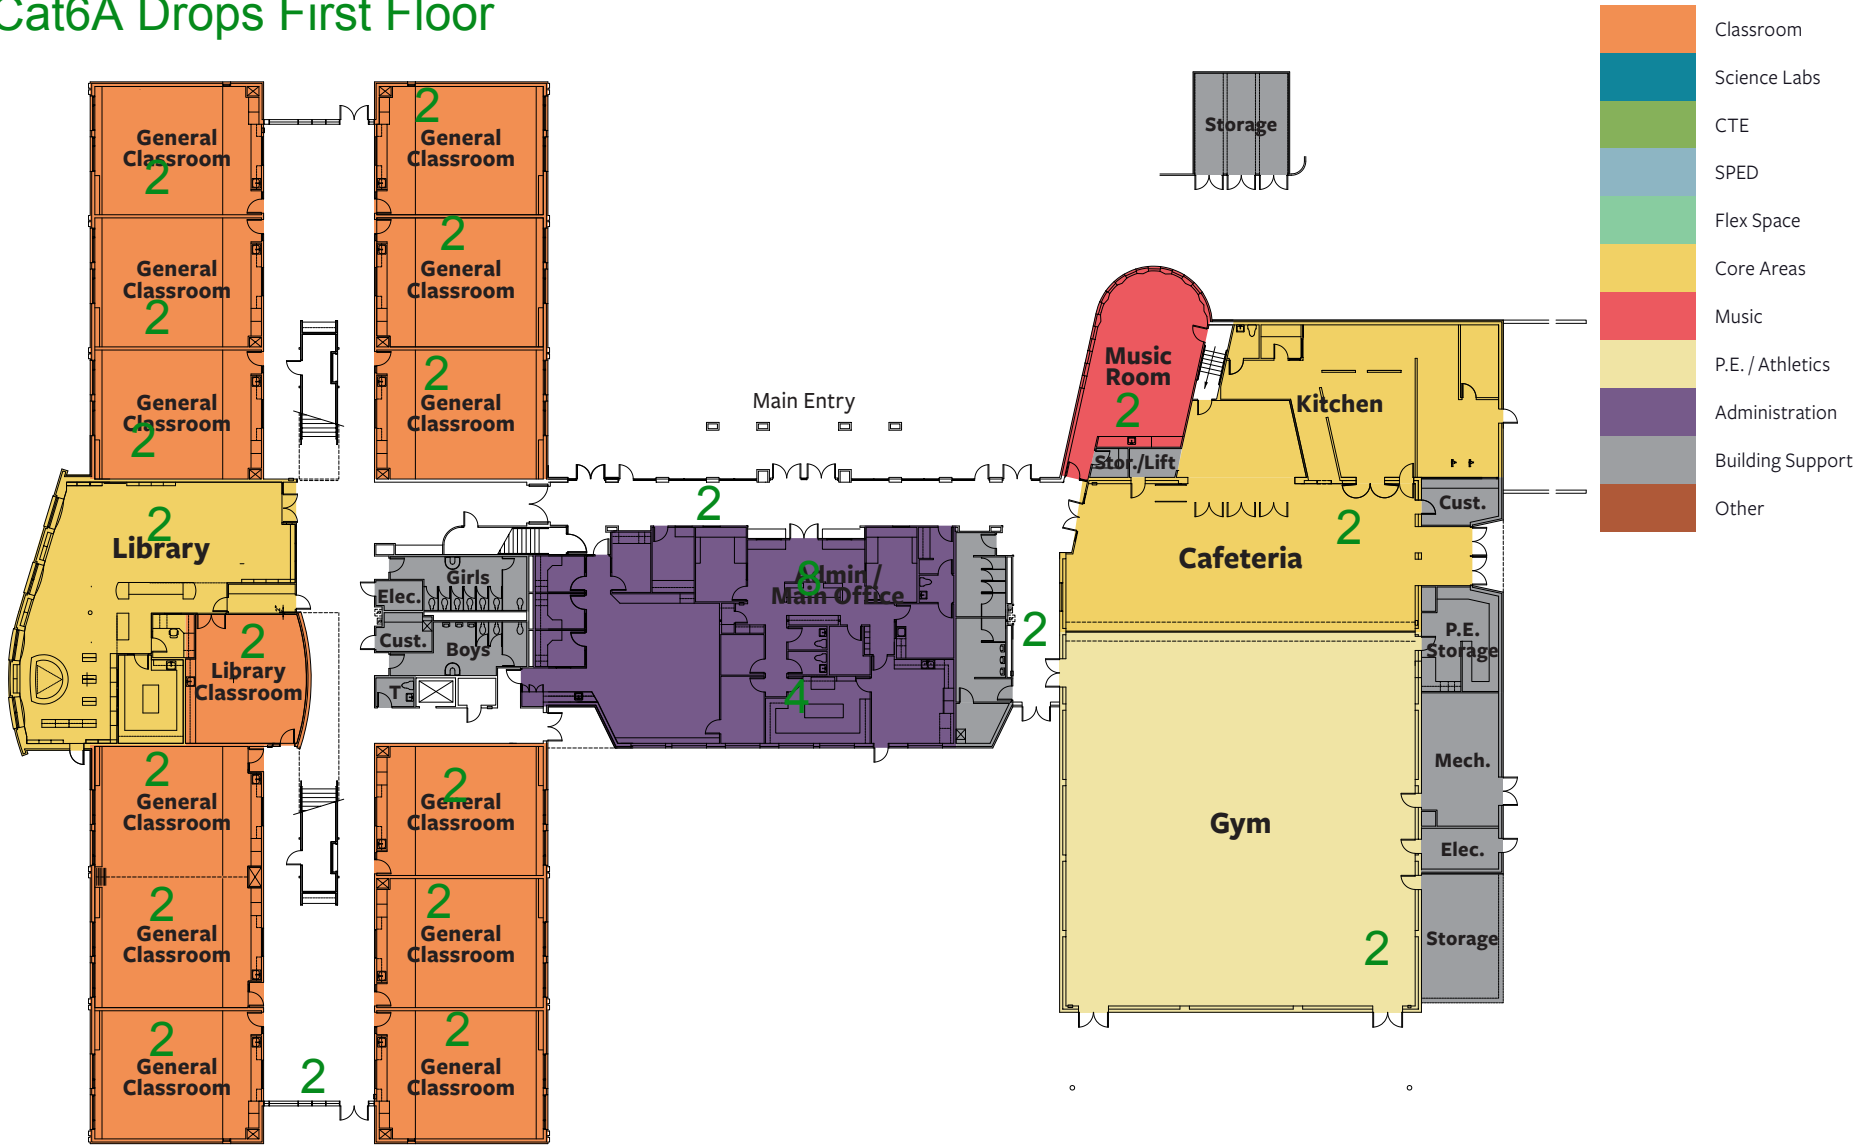


FIRST FLOOR PLAN

SCALE: NOT TO SCALE



Banks Elementary School

28 Cat6A Drops Second Floor

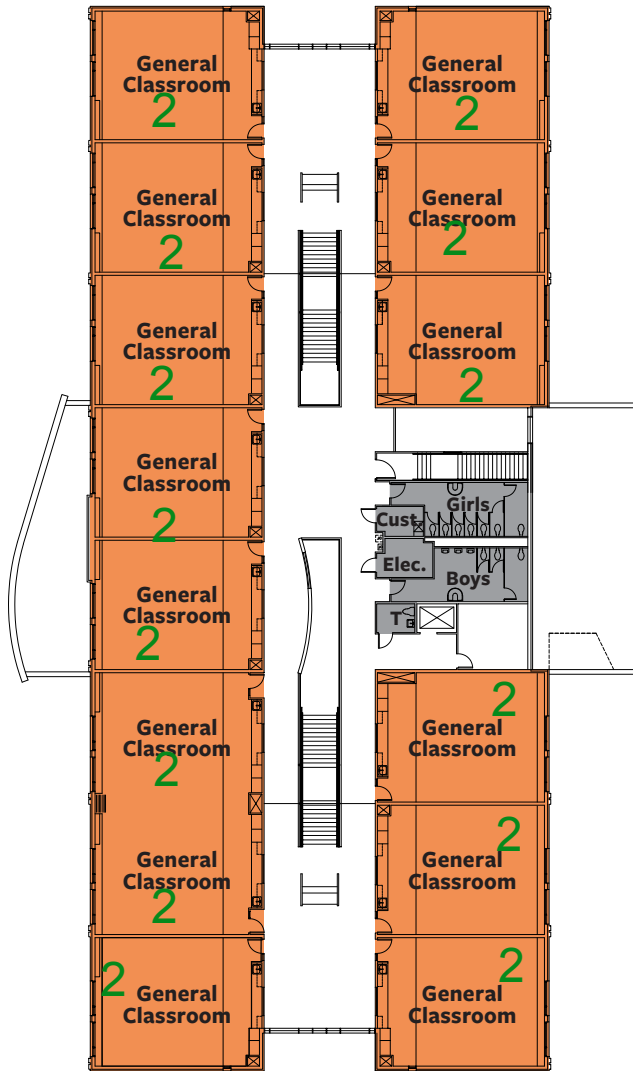

- Classroom
- Science Labs
- CTE
- SPED
- Flex Space
- Core Areas
- Music
- P.E. / Athletics
- Administration
- Building Support
- Other

SECOND FLOOR PLAN

SCALE: NOT TO SCALE

Banks Middle School

12 Cat6A Drops First Floor




- Classroom
- Science Labs
- CTE
- SPED
- Flex Space
- Core Areas
- Music
- P.E. / Athletics
- Administration
- Building Support
- Other

FIRST FLOOR PLAN

SCALE: NOT TO SCALE

Banks Middle School

6 Cat6A Drops Second Floor

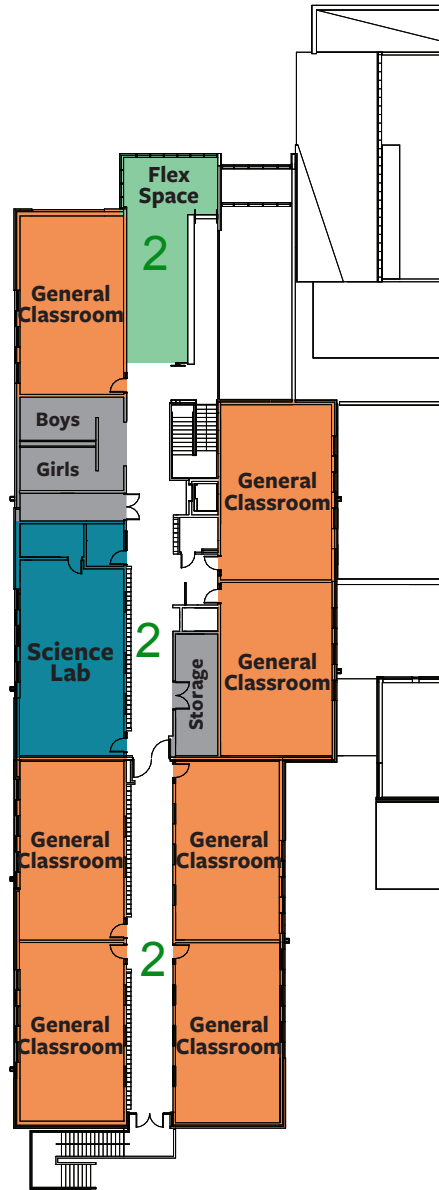

- Classroom
- Science Labs
- CTE
- SPED
- Flex Space
- Core Areas
- Music
- P.E. / Athletics
- Administration
- Building Support
- Other

SECOND FLOOR PLAN



SCALE: NOT TO SCALE



Banks High School

20 Cat6A Drops First Floor

IDF Rooms 11C, 31, and 21 needs to be connected

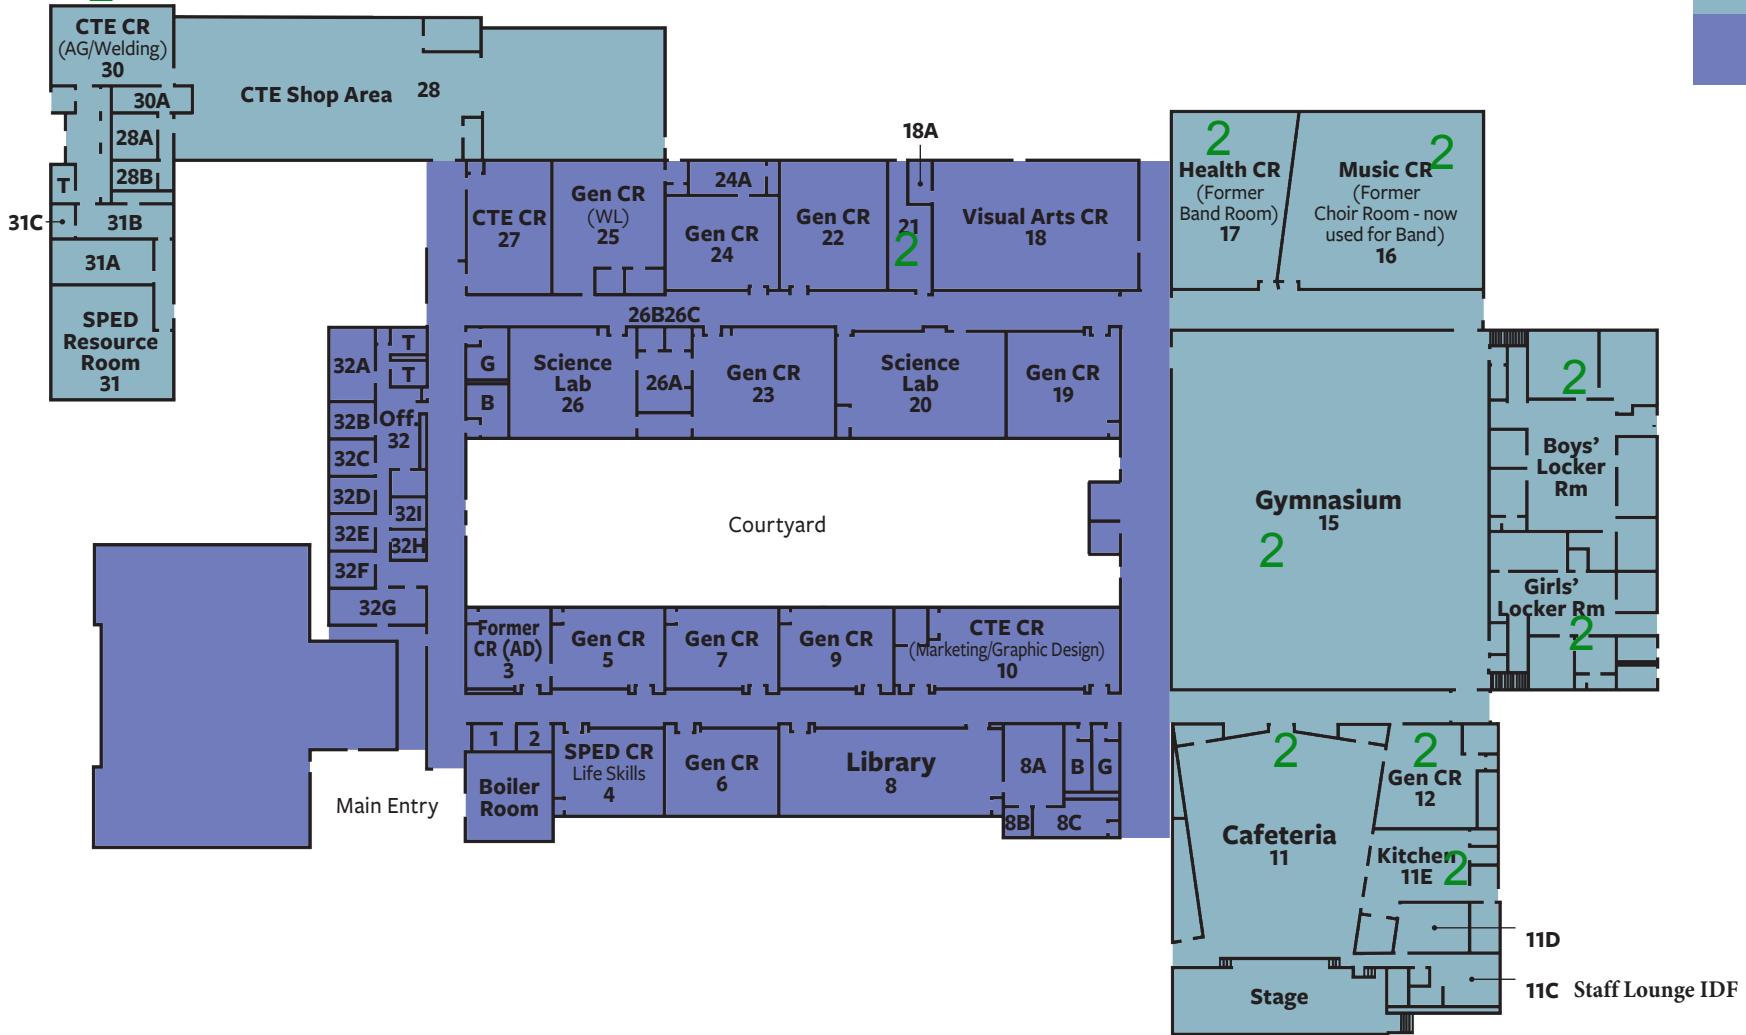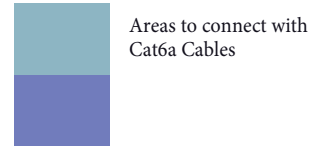

Banks Middle/High School

Wrestling Building and Field Cabling

12 Cat6A Drops

